




1 OVEREXCAVATION SECTION LONGITUDINAL  
1/32" = 1'-0"

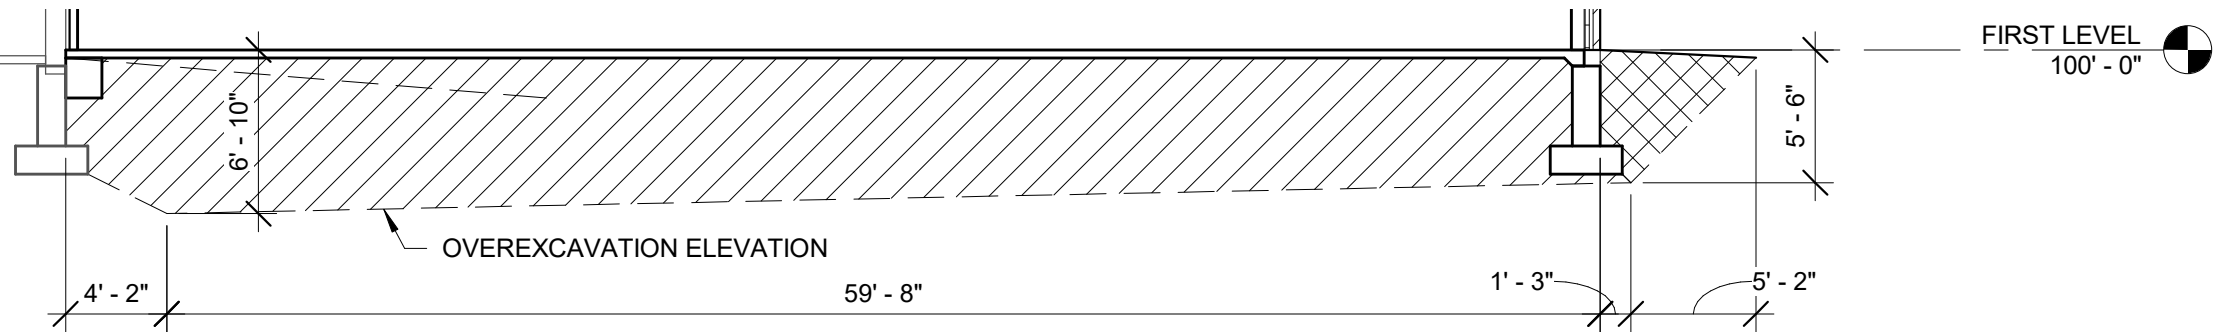


2 OVEREXCAVATION SECTION AT AREA E  
1/8" = 1'-0"

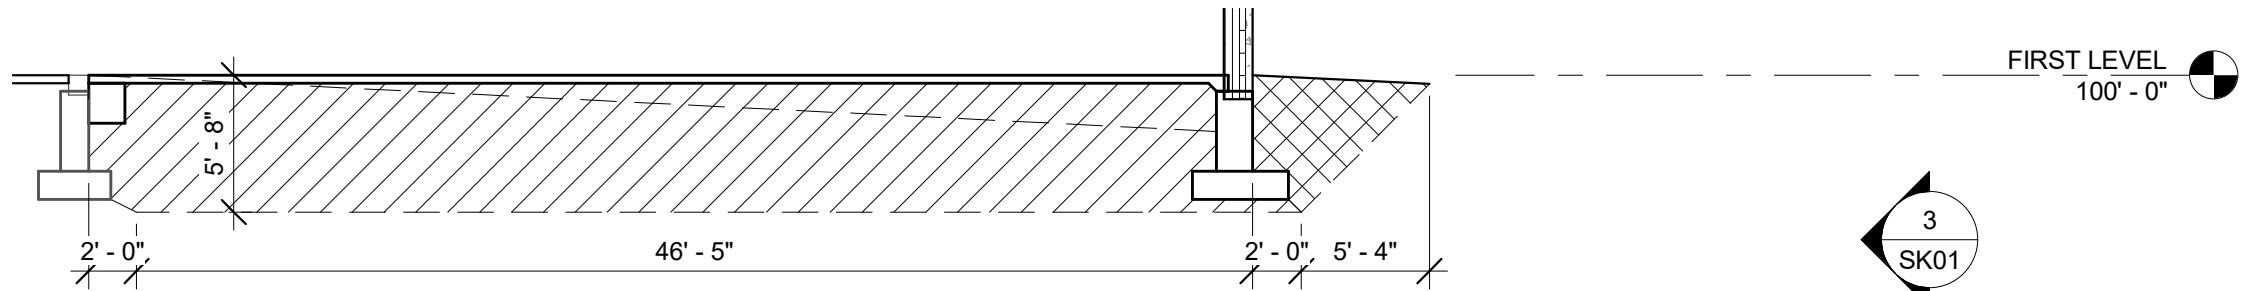

3 OVEREXCAVATION SECTION BETWEEN AREA D & AREA E  
1/8" = 1'-0"

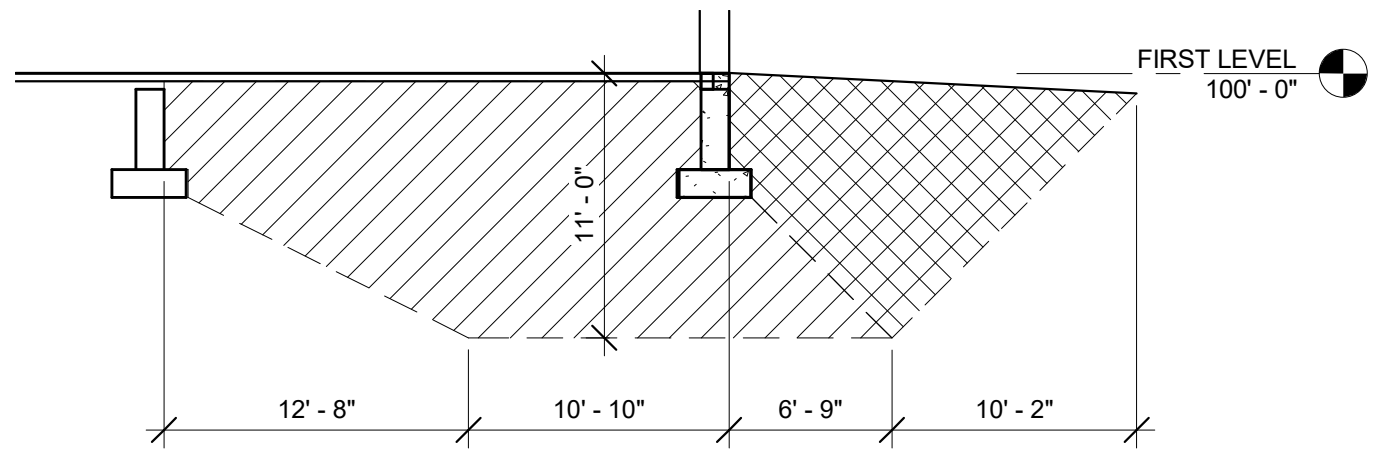

4 OVEREXCAVATION SECTION AT AREA F  
1/8" = 1'-0"

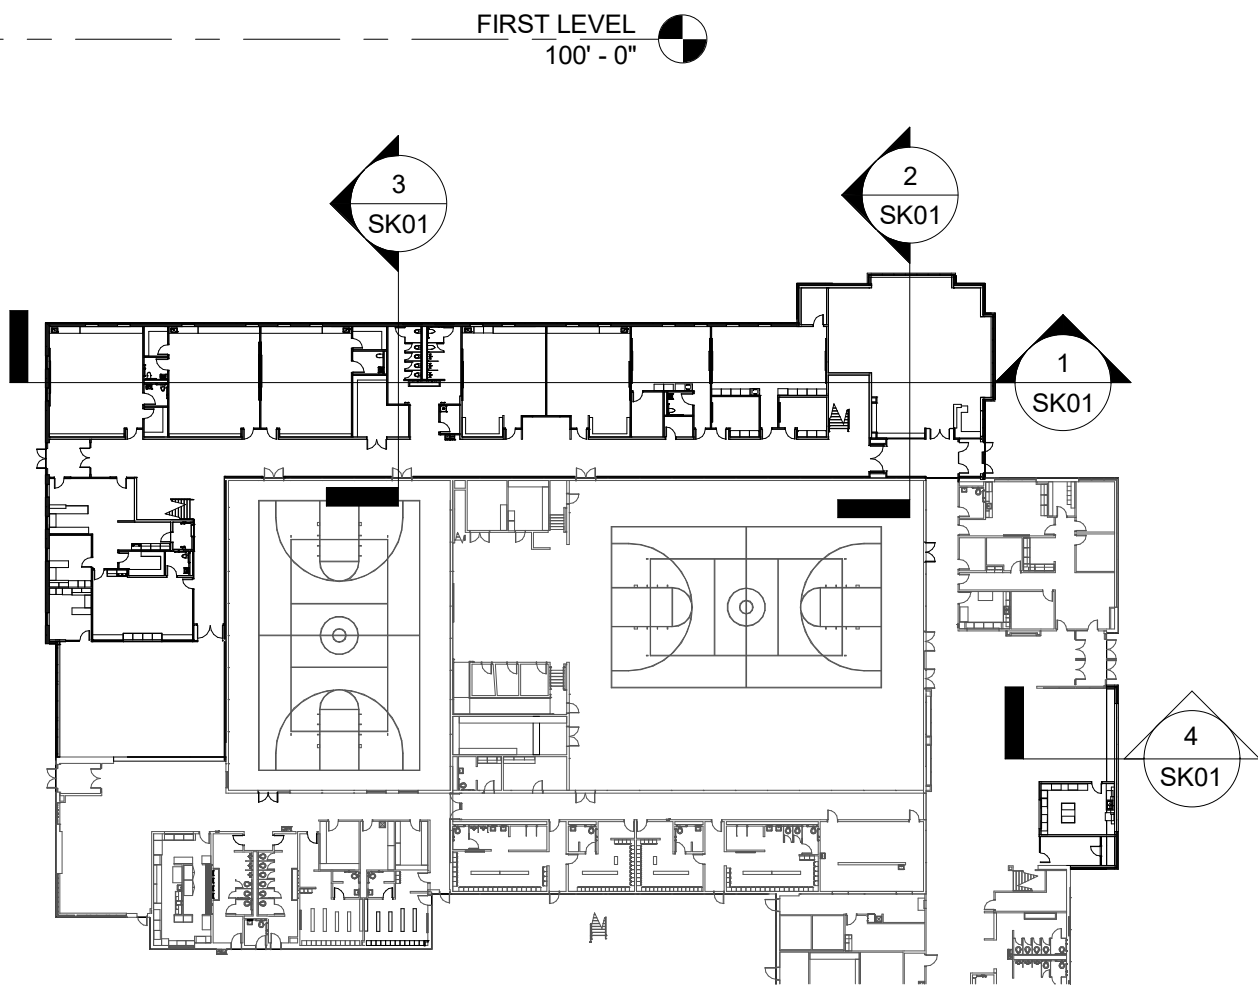

5 COMPOSITE FLOOR PLAN - FIRST FLOOR Copy 1  
1" = 60'-0"

<p>4207 BOULDER RIDGE RD., SUITE 225 BISMARCK, ND 58503 PHONE: (701) 238-7077 www.engechnd.com</p>		<p>PROJECT NO.: 999-540-006</p>	<p>SKETCH: SK01</p>
<p><b>EngTech</b> ARCHITECTS-ENGINEERS-FORENSICS</p>		<p>SCALE: As indicated</p>	
<p>ELEMENTARY ADDITION PARSHALL PUBLIC SCHOOL DISTRICT NO.3 601 MAIN STREET, PARSHALL, ND 58870</p>		<p>DATE:</p>	<p>REFERENCE SHEET TITLE: OVEREXCAVATION SECTIONS REVISION DESCRIPTION:</p>