


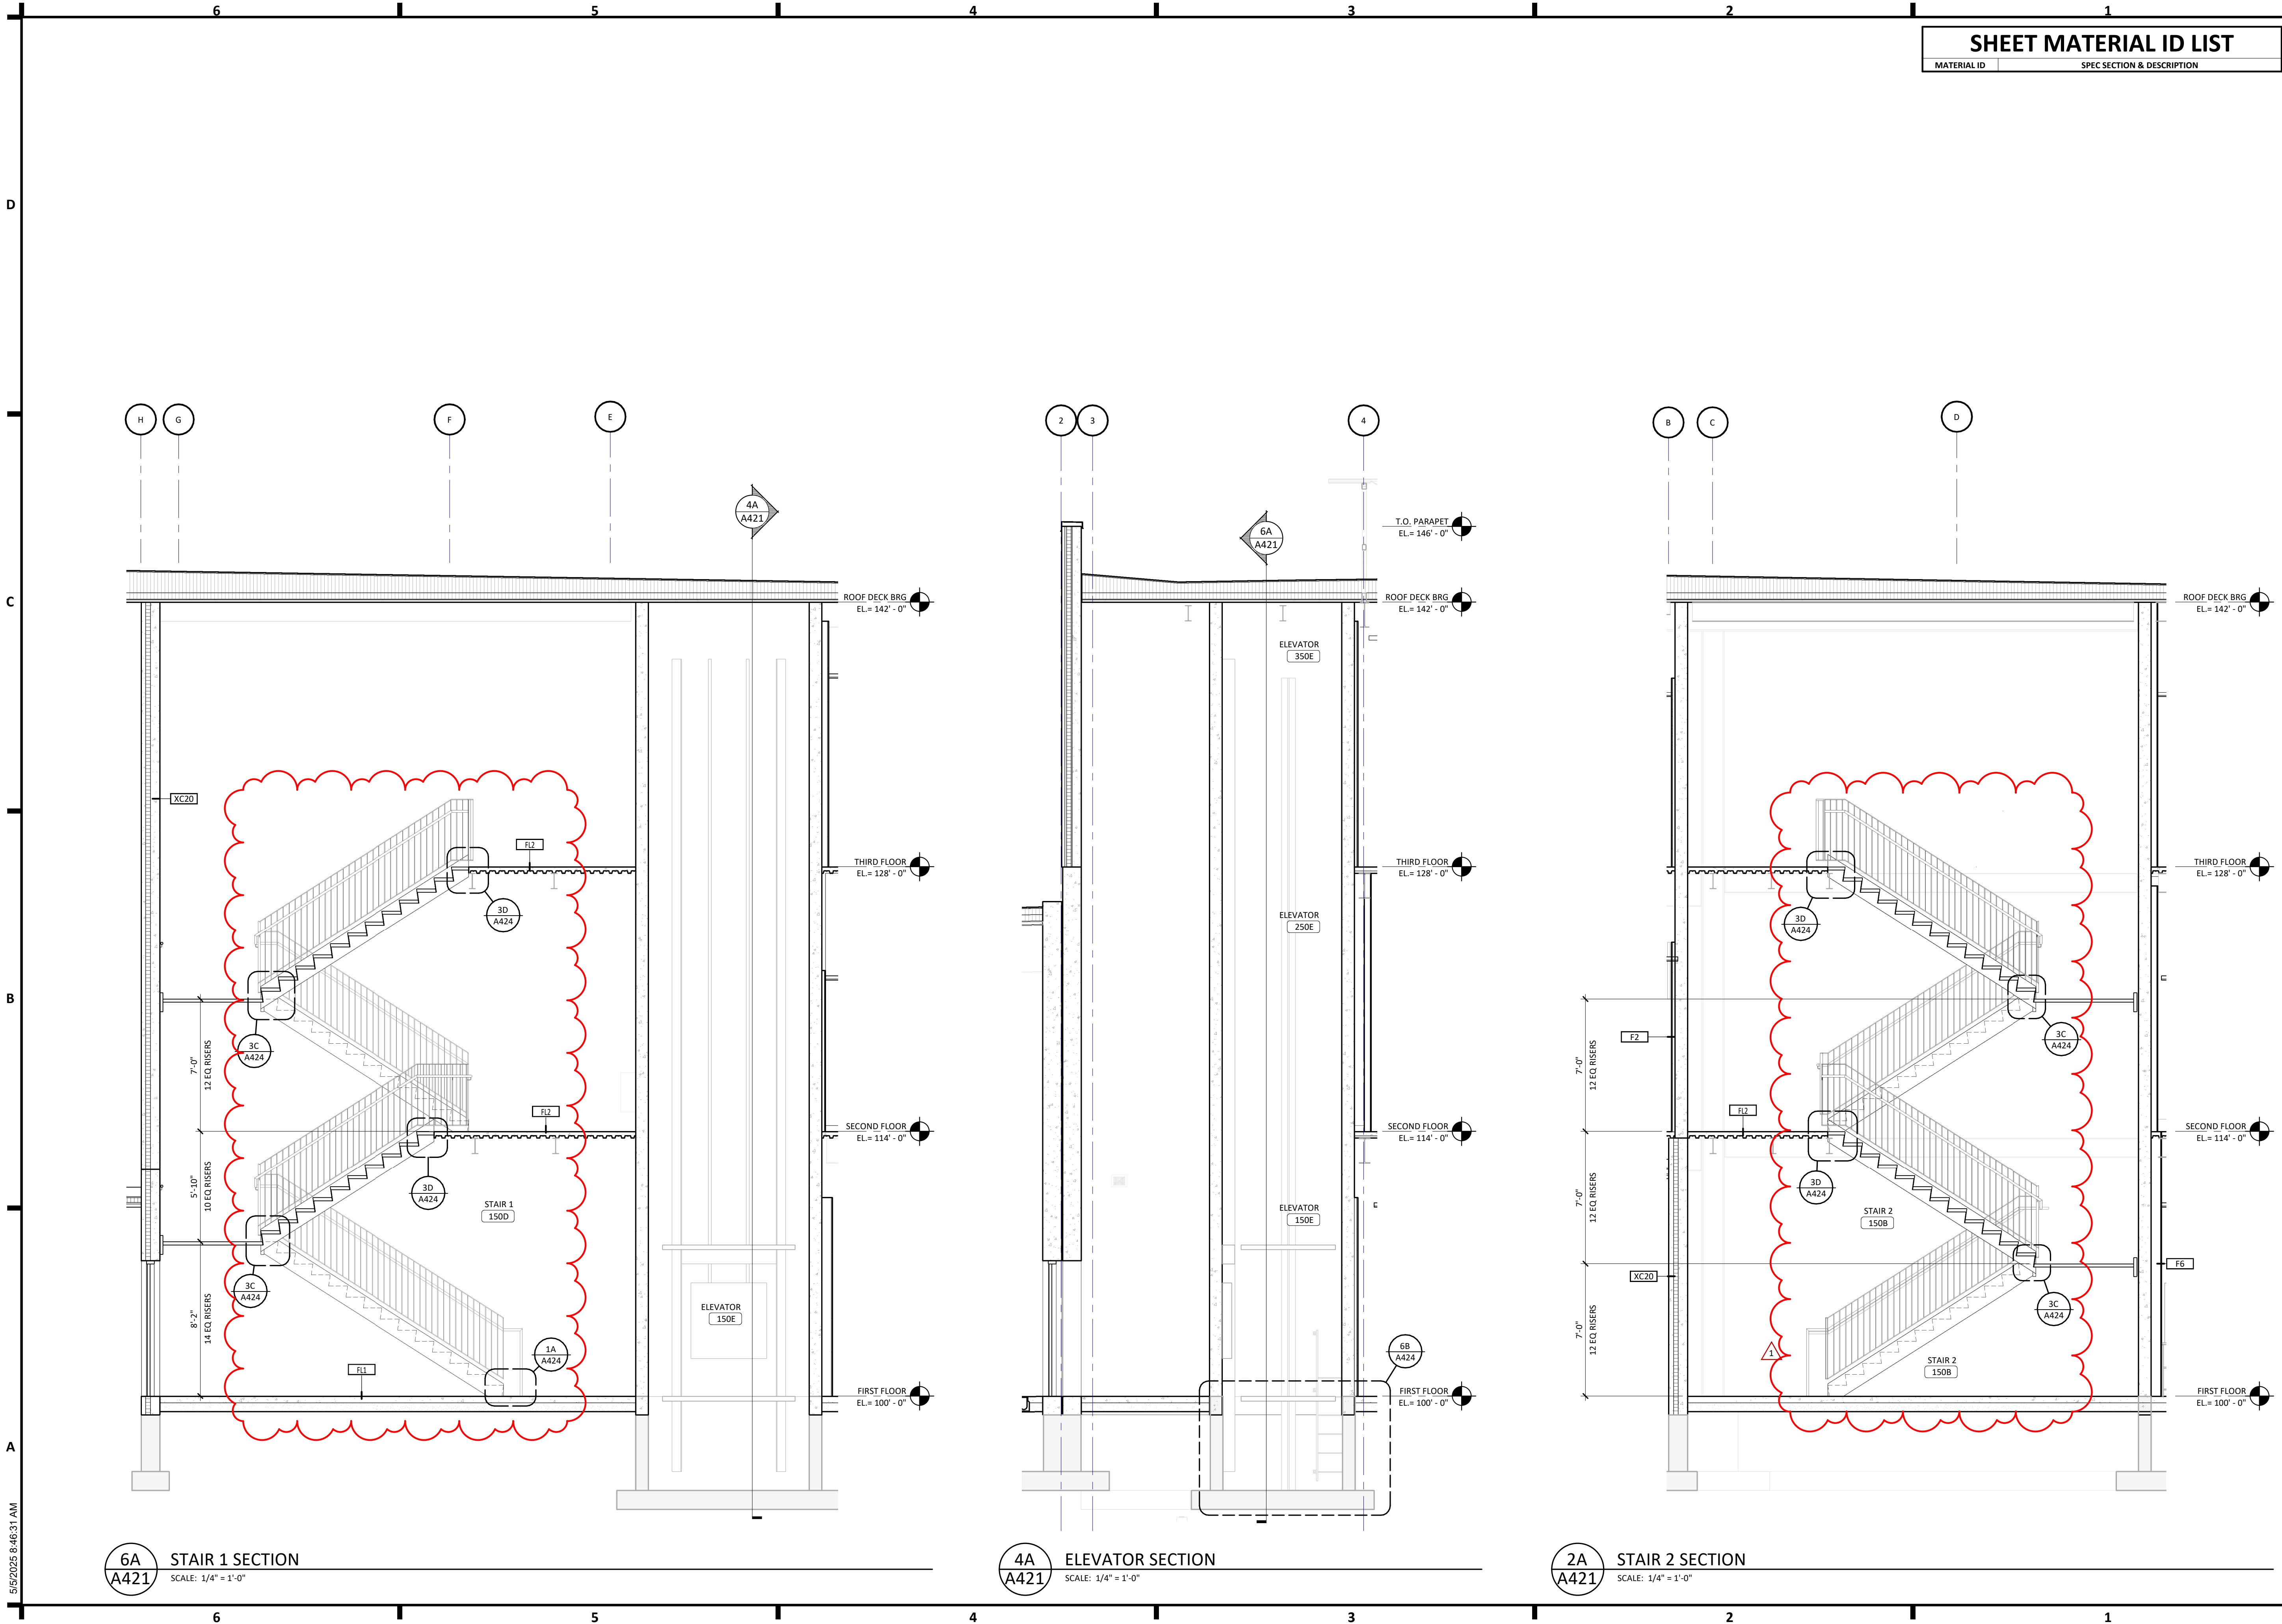

SHEET MATERIAL ID LIST	
MATERIAL ID	SPEC SECTION & DESCRIPTION



323 Demers Ave, 2nd Floor
Grand Forks, ND 58201
phone (701) 746-1727

www.jlgarchitects.com
copyright © 2025



REVISION SCHEDULE		
NO.	DESCRIPTION	DATE
1	BP#2 ADD #3	05/01/25

UNIVERSITY OF NORTH DAKOTA
FLIGHT OPERATIONS BUILDING
2806 AIRPORT DR, GRAND FORKS, ND 58203

DATE
04/01/25
PHASE
BID PACK #2

PROJECT
20117

SHEET
A421
VERTICAL
CIRCULATION